




SUN PRAIRIE  
PUBLIC LIBRARY

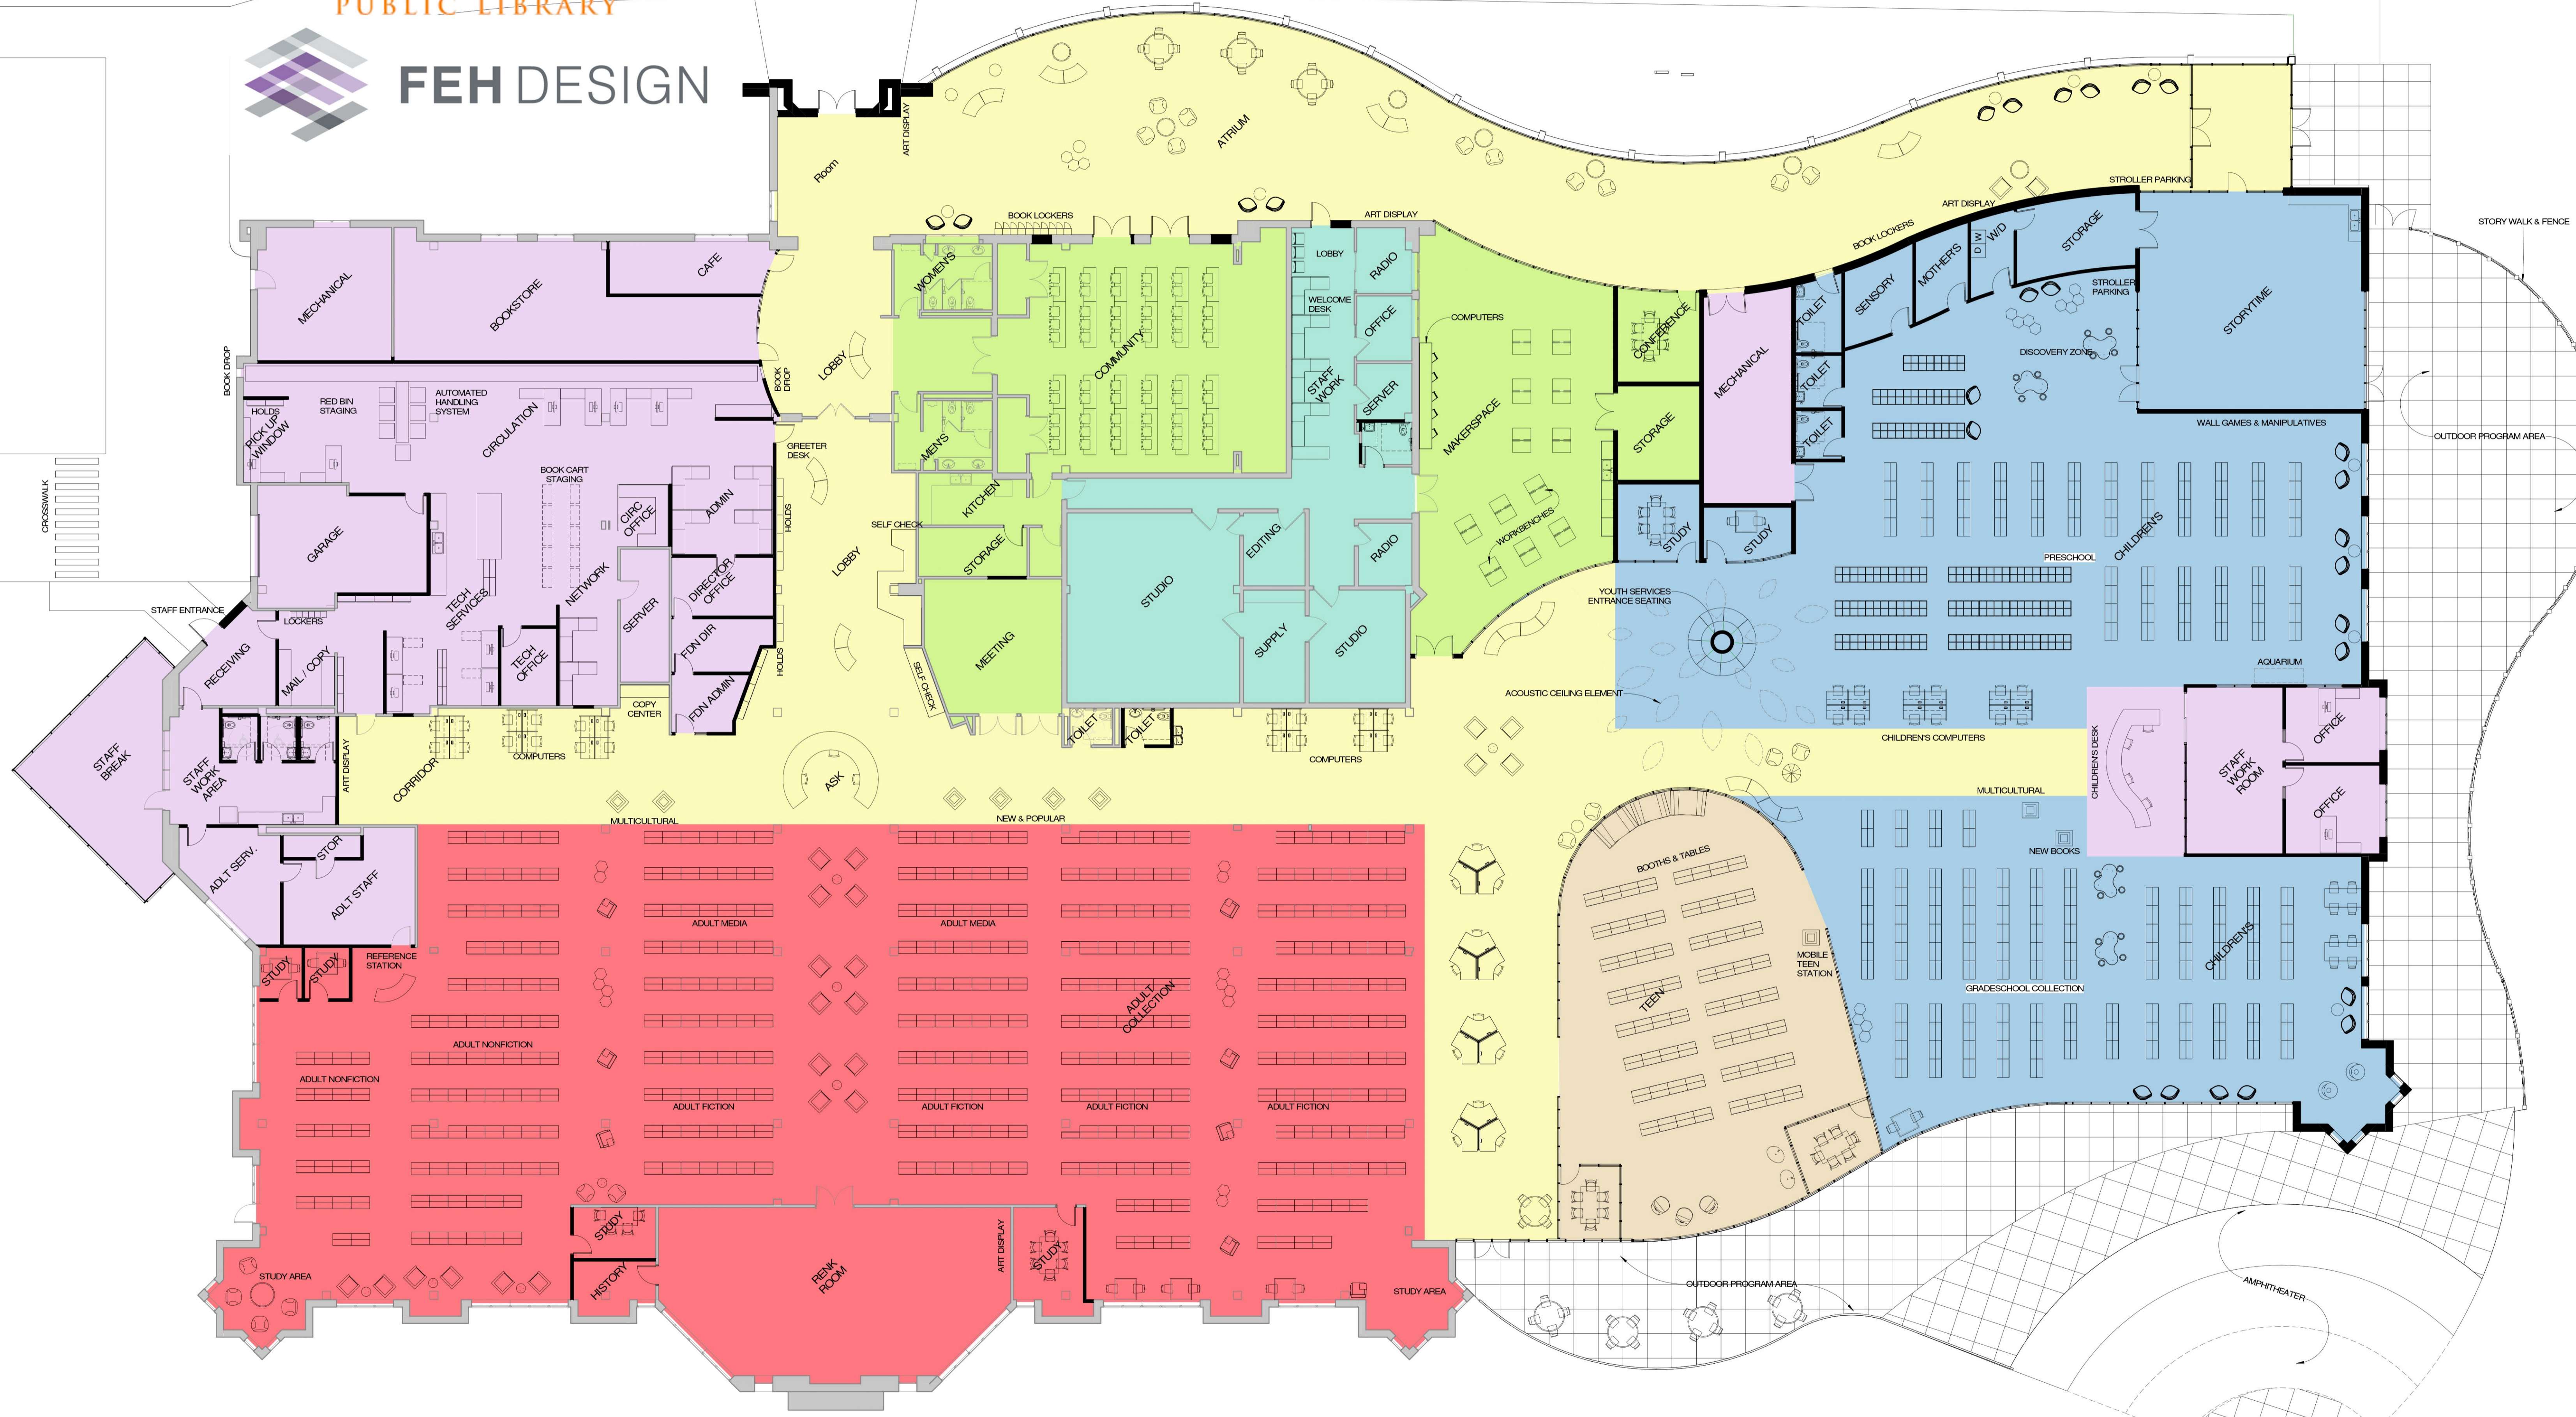

FEH DESIGN



# CONCEPTUAL PLAN